


Scala 1:500

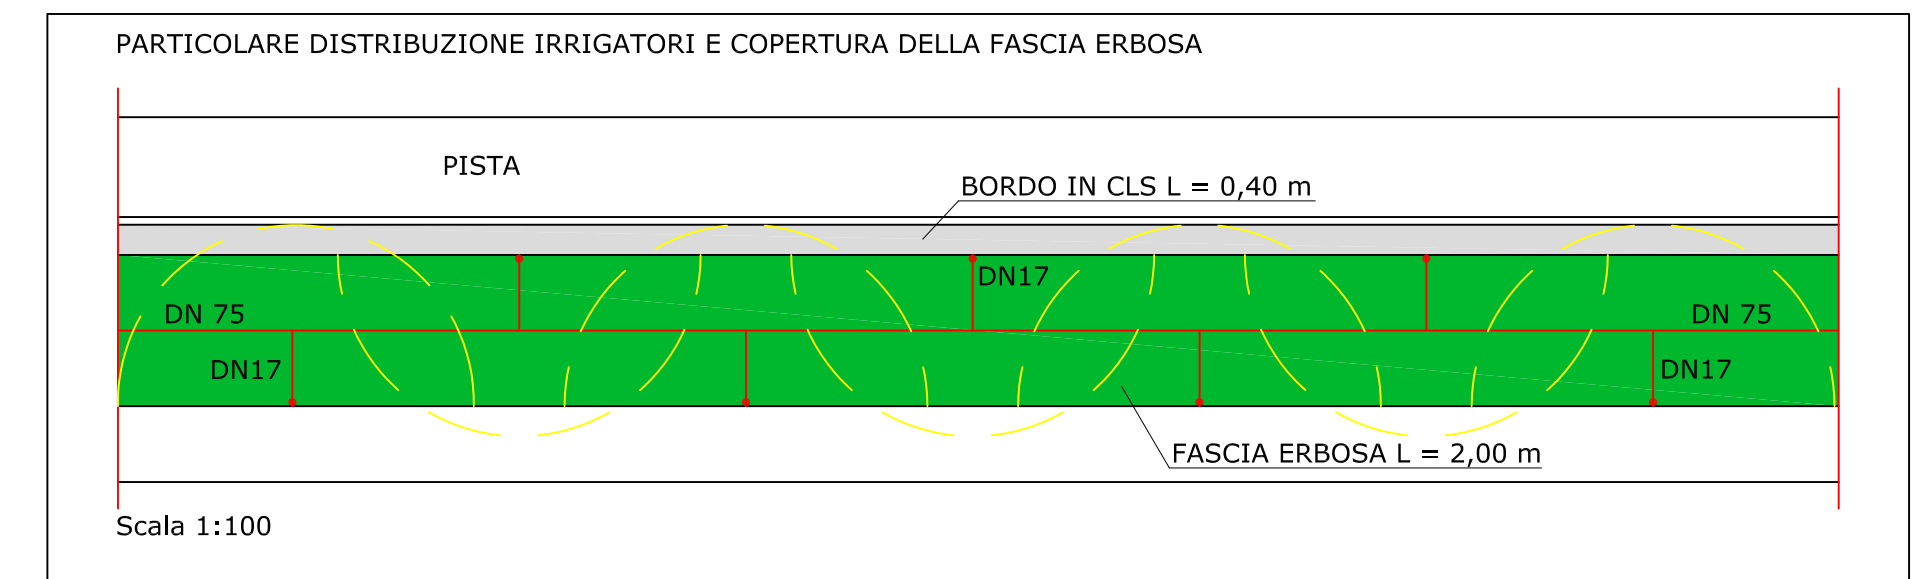

(Dott.Ing. David Pintus)