
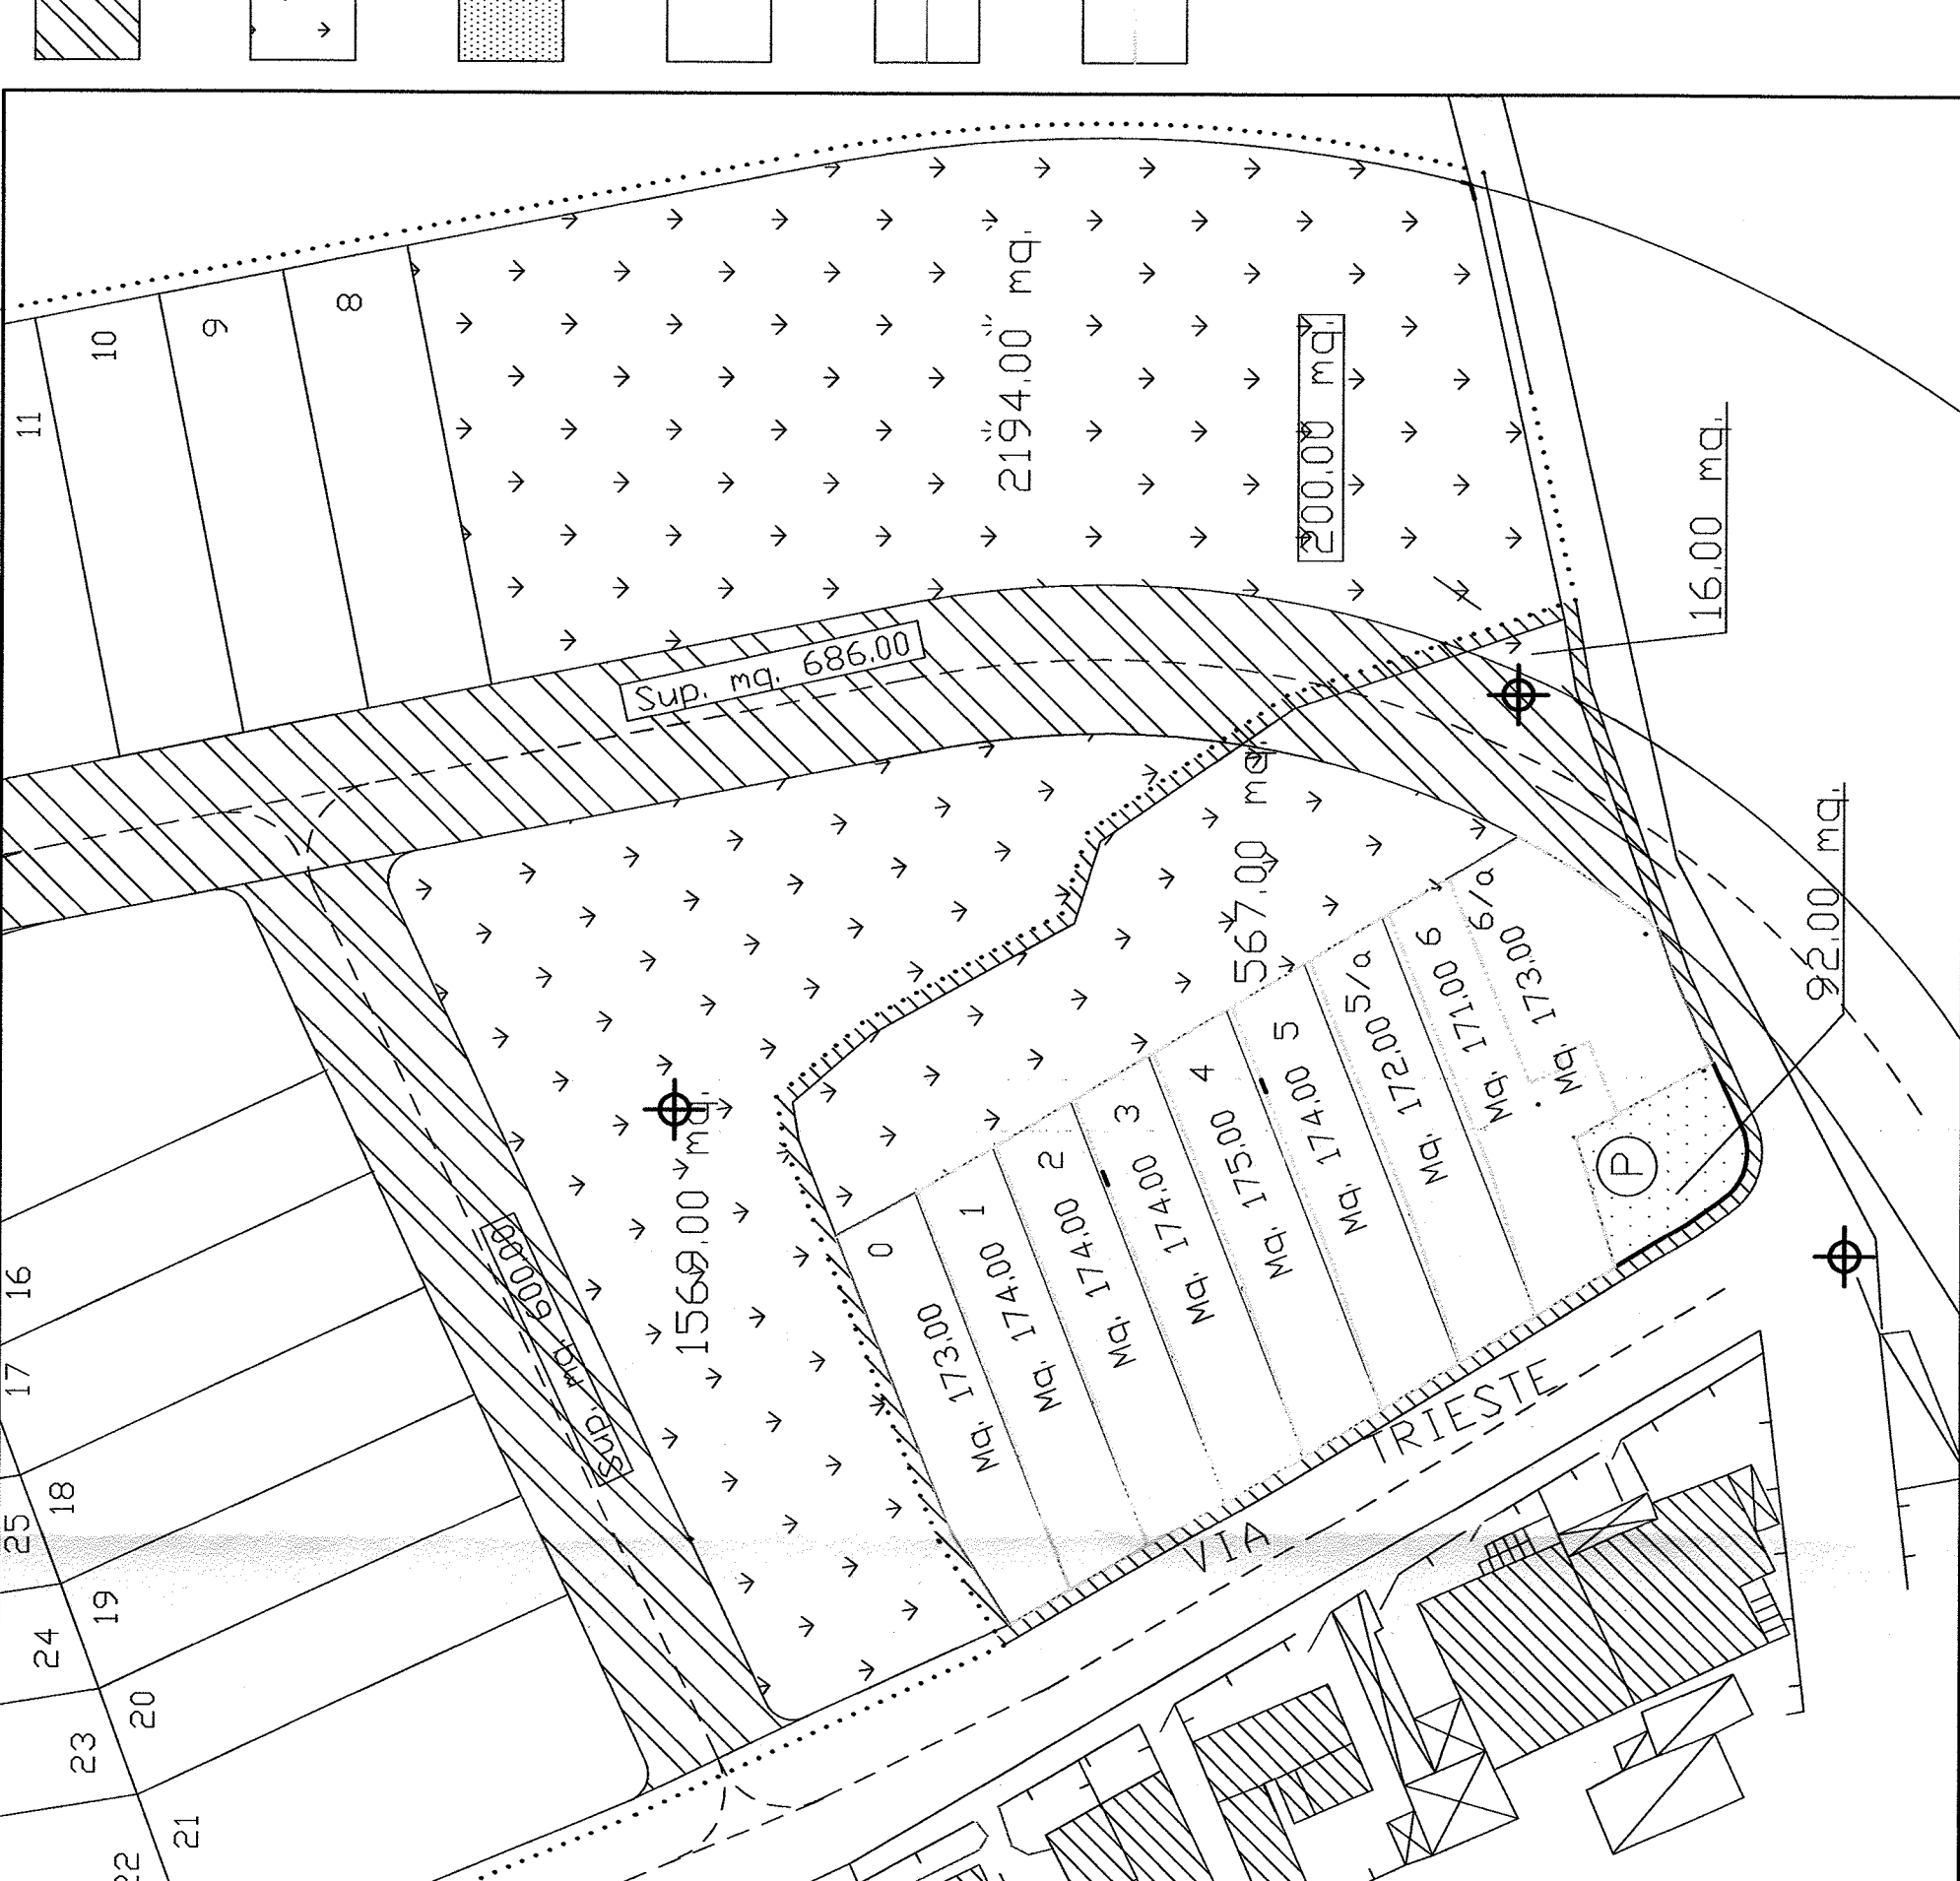


ZONIZZAZIONE SC. 1:500 STRALCIO FUNZIONALE N. 1

ZONIZZAZIONE SC. 1:500 STRALCIO FUNZIONALE N. 1 IN VARIANTE

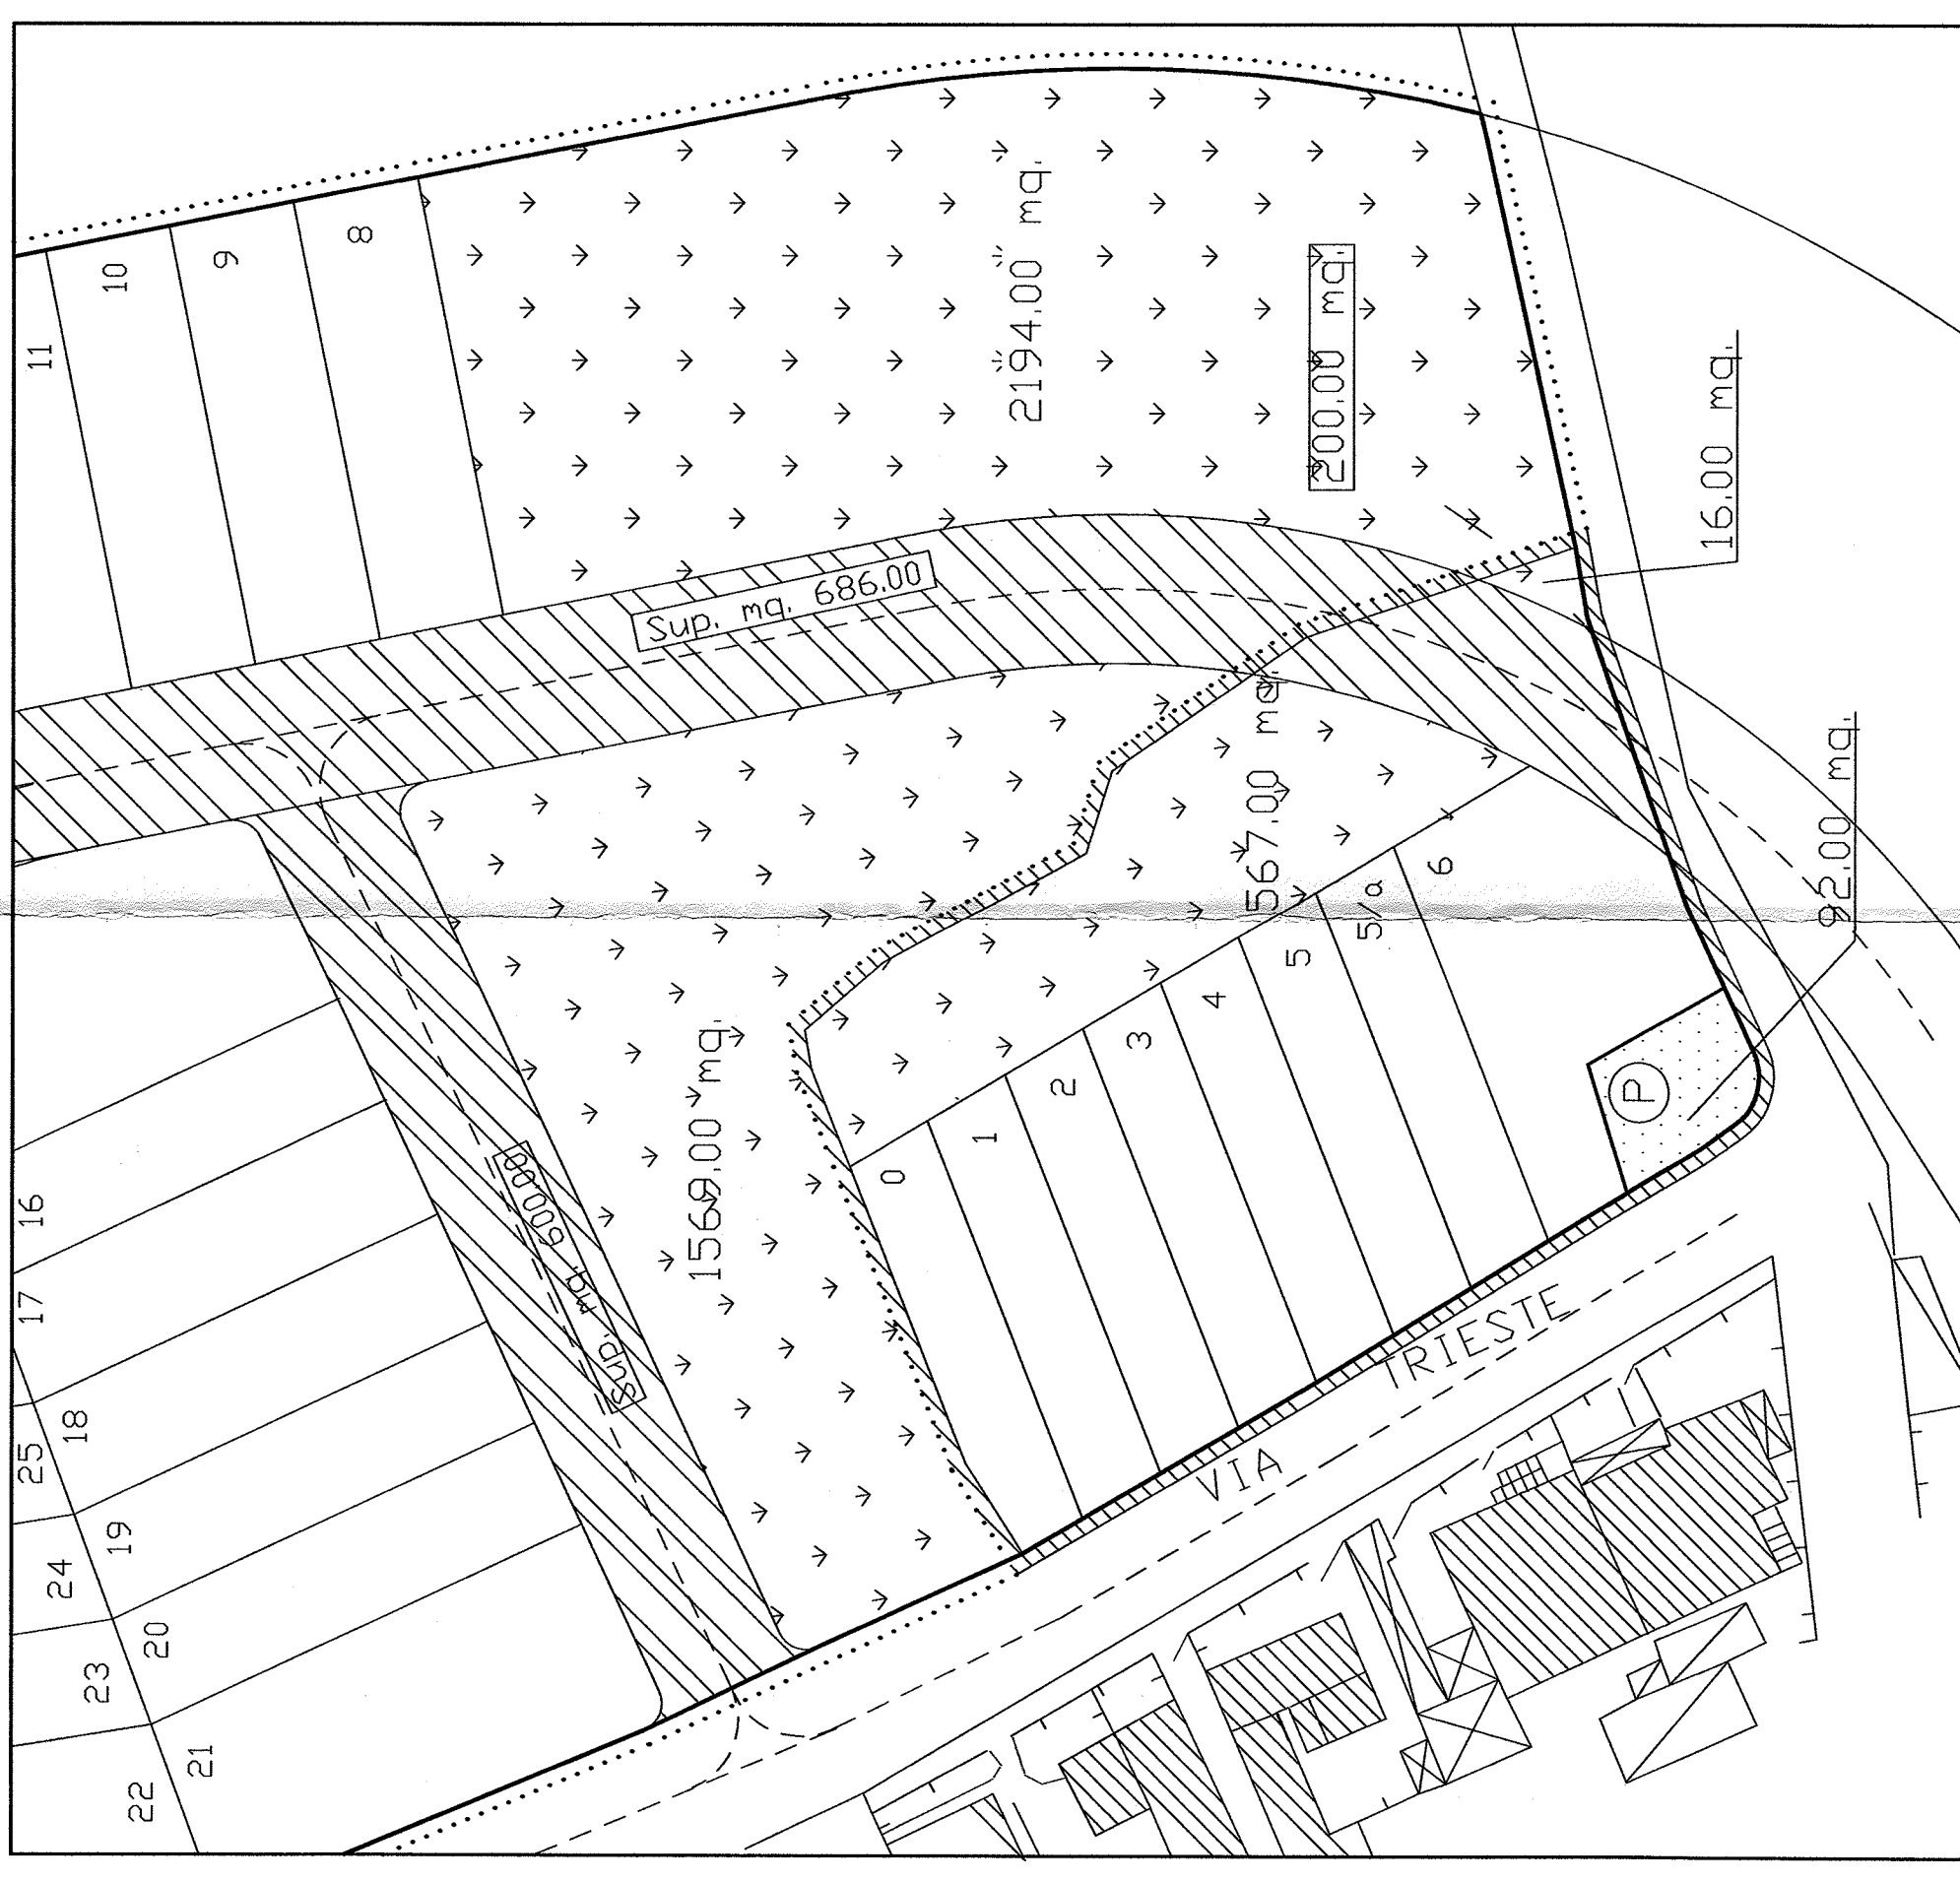

DISTINTA DEI LOTTI

DISTINTA DEI LOTTI

LOTTO	N	mq.	RES.	VOL.	SER.	RES.	IF.	H. MAX
STRALCIO FUNZIONALE N°1								


